



LAGEPLAN GEBLÄSEHALLE ILSEDE SITE PLAN OF THE ILSEDE BLOWER HALL

UNTERGESCHOSS HAUPTINGANG & OUTDOOR BASEMENT MAIN ENTRANCE & OUTDOOR


1/2

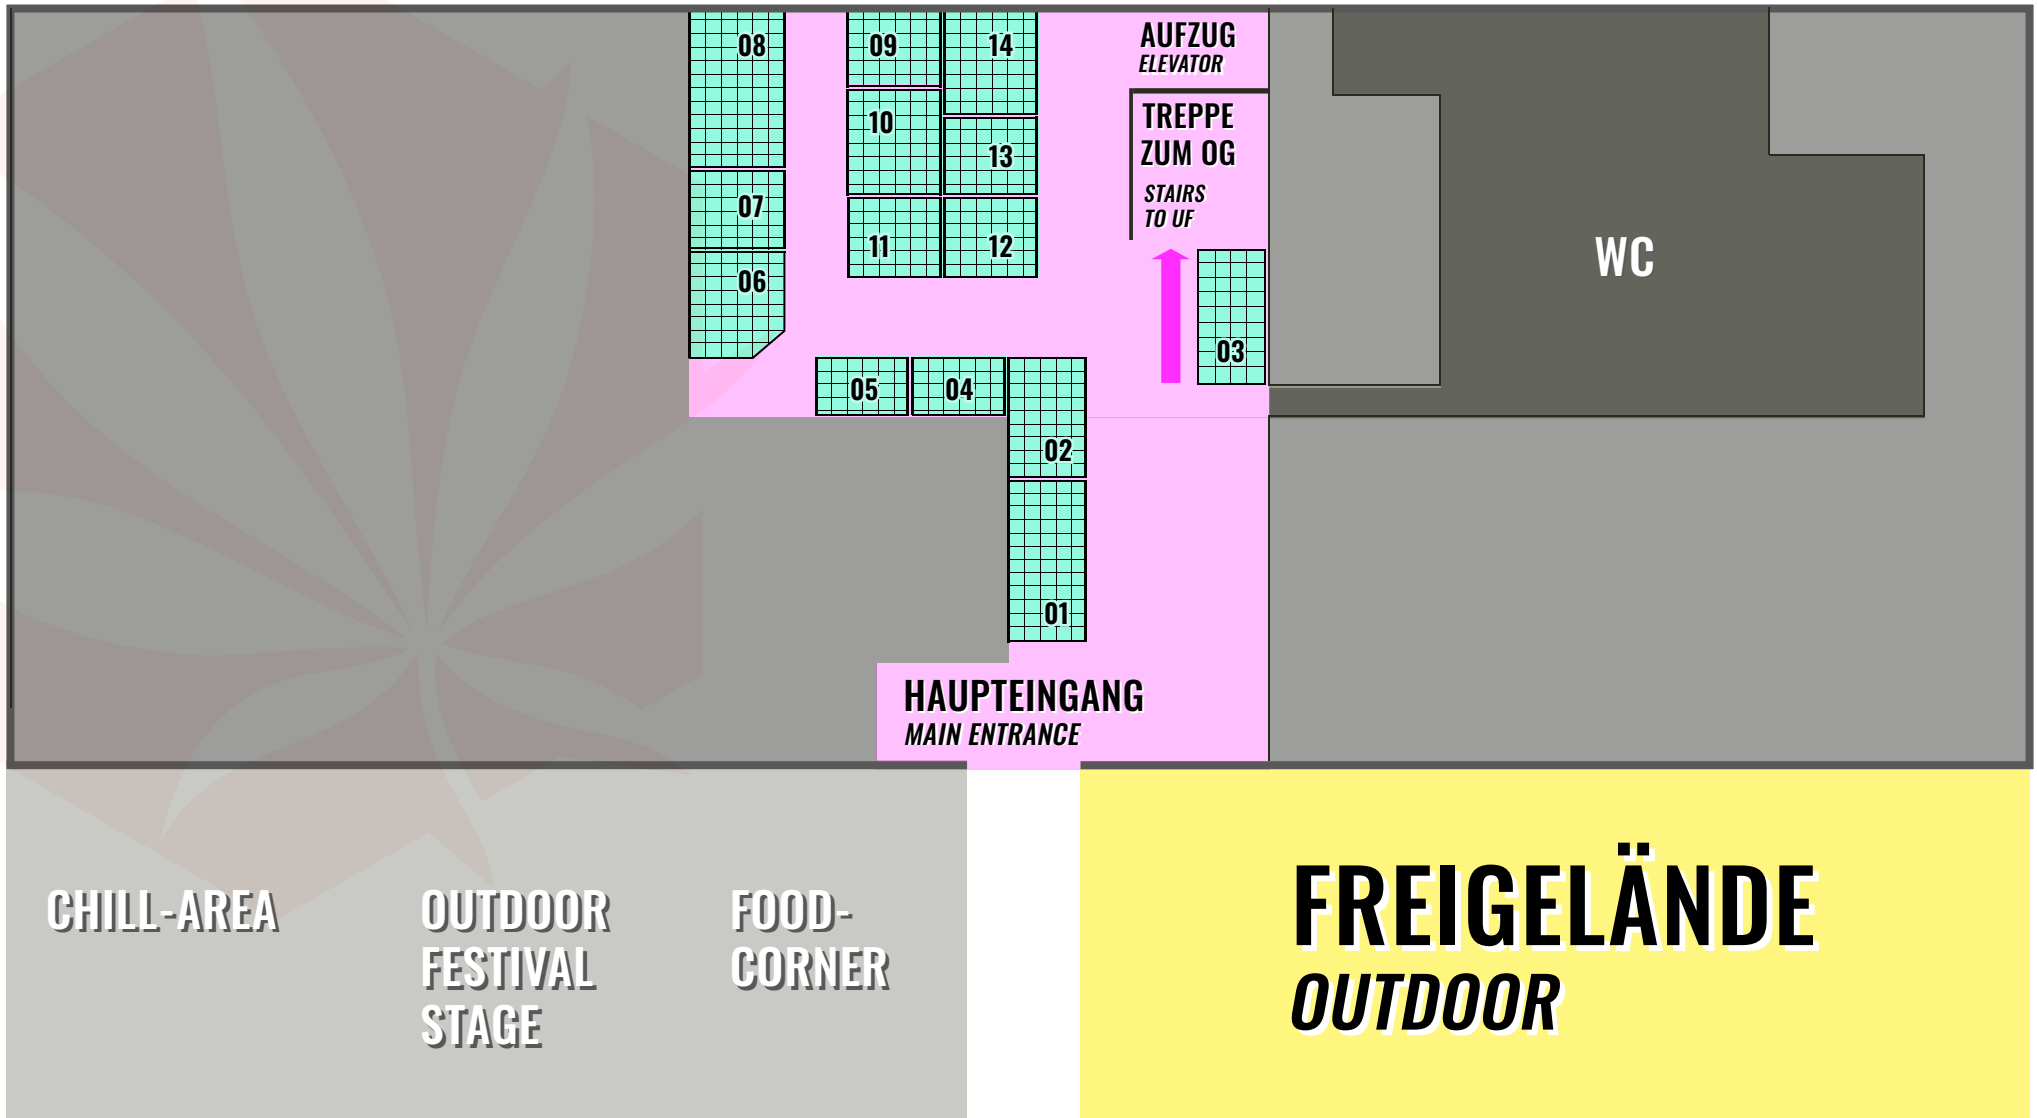

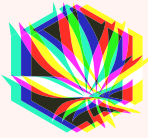

LAGEPLAN GEBLÄSEHALLE ILSEDE OBERGESCHOSS SITE PLAN OF THE ILSEDE BLOWER HALL UPPER FLOOR

2/2

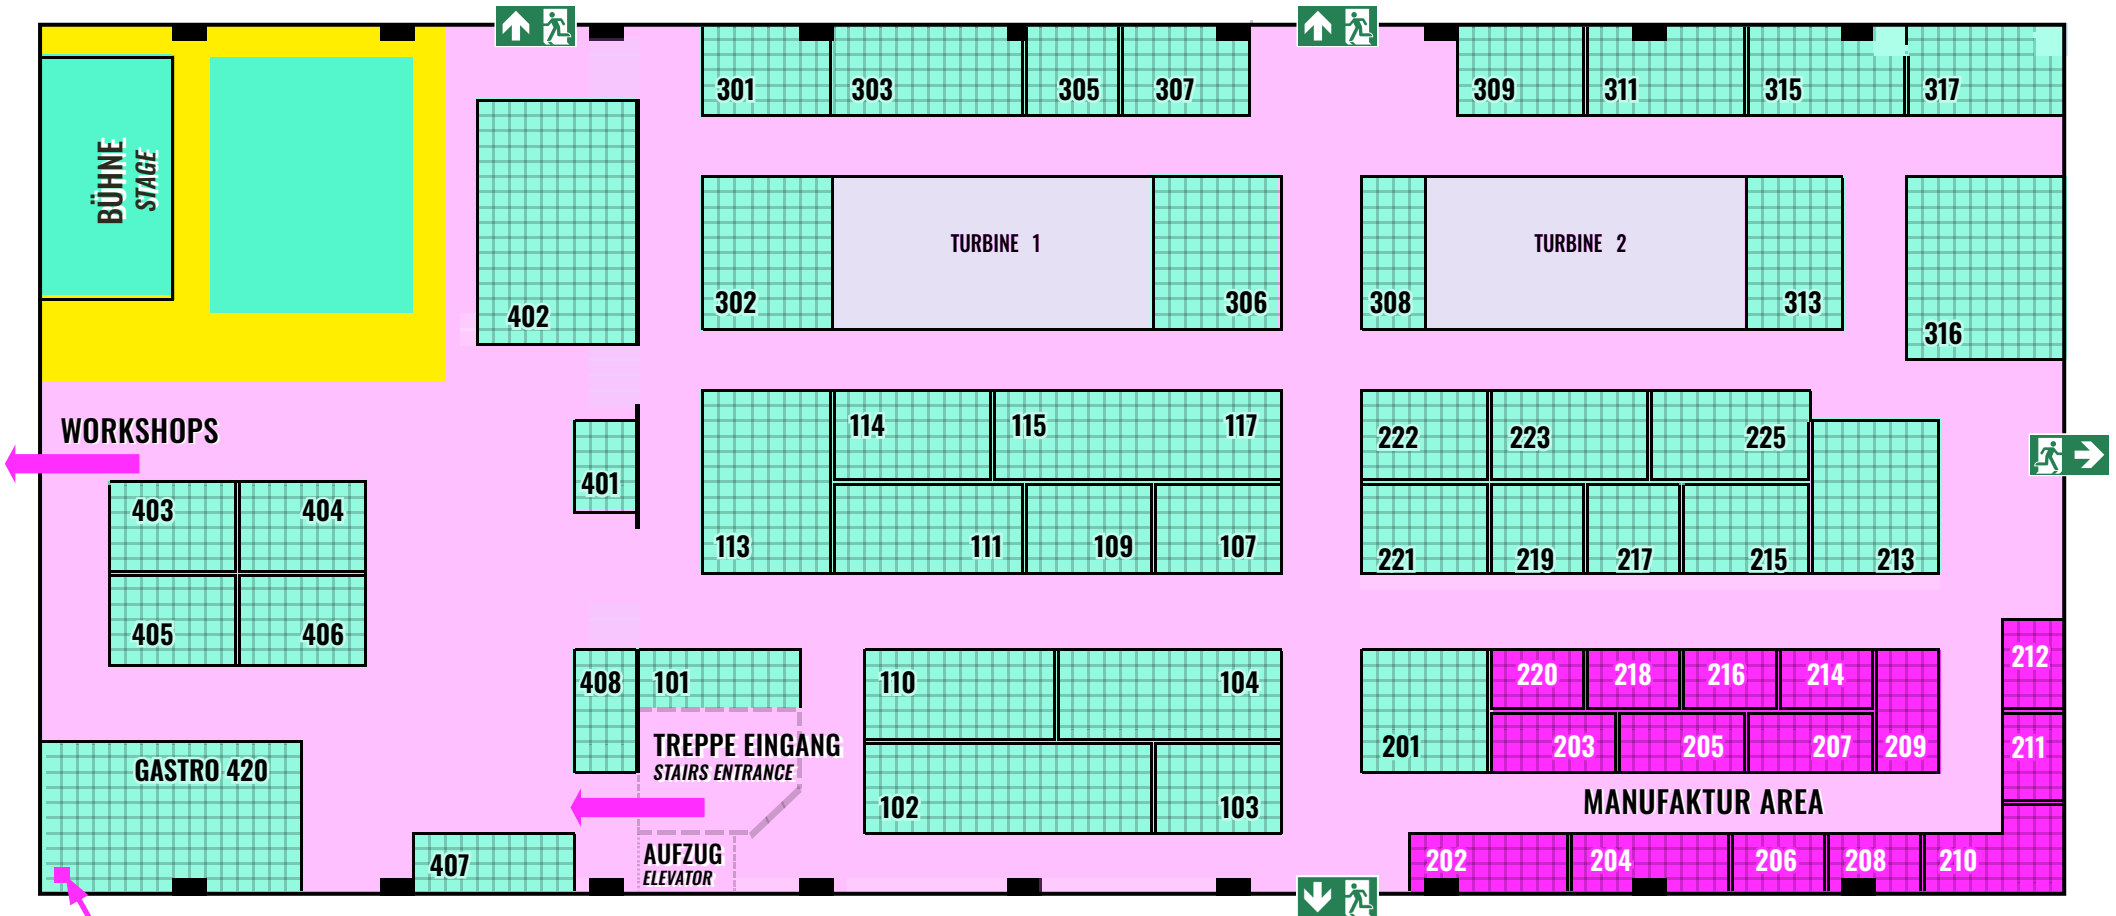

STANDMASS STAND SIZE
0,5 m